

Thomas A. Lundberg
ARCHITECT
1736 East Sunshine, Suite 417
Springfield, Missouri 65804
e-mail: architect@estertyschneider.com
417.862.0558
Fax: 417.862.3265


New O'Reilly Auto Parts Store:
IVY STREET
JUNCTION CITY, OR

O'Reilly AUTO PARTS
233 SOUTH PATTERSON
SPRINGFIELD, MISSOURI 65802
417-862-2674 PHONE


COMM # 3484

DATE: 09-27-13
REVISION DATE: 04-23-14


04-23-14
VS1 of 3

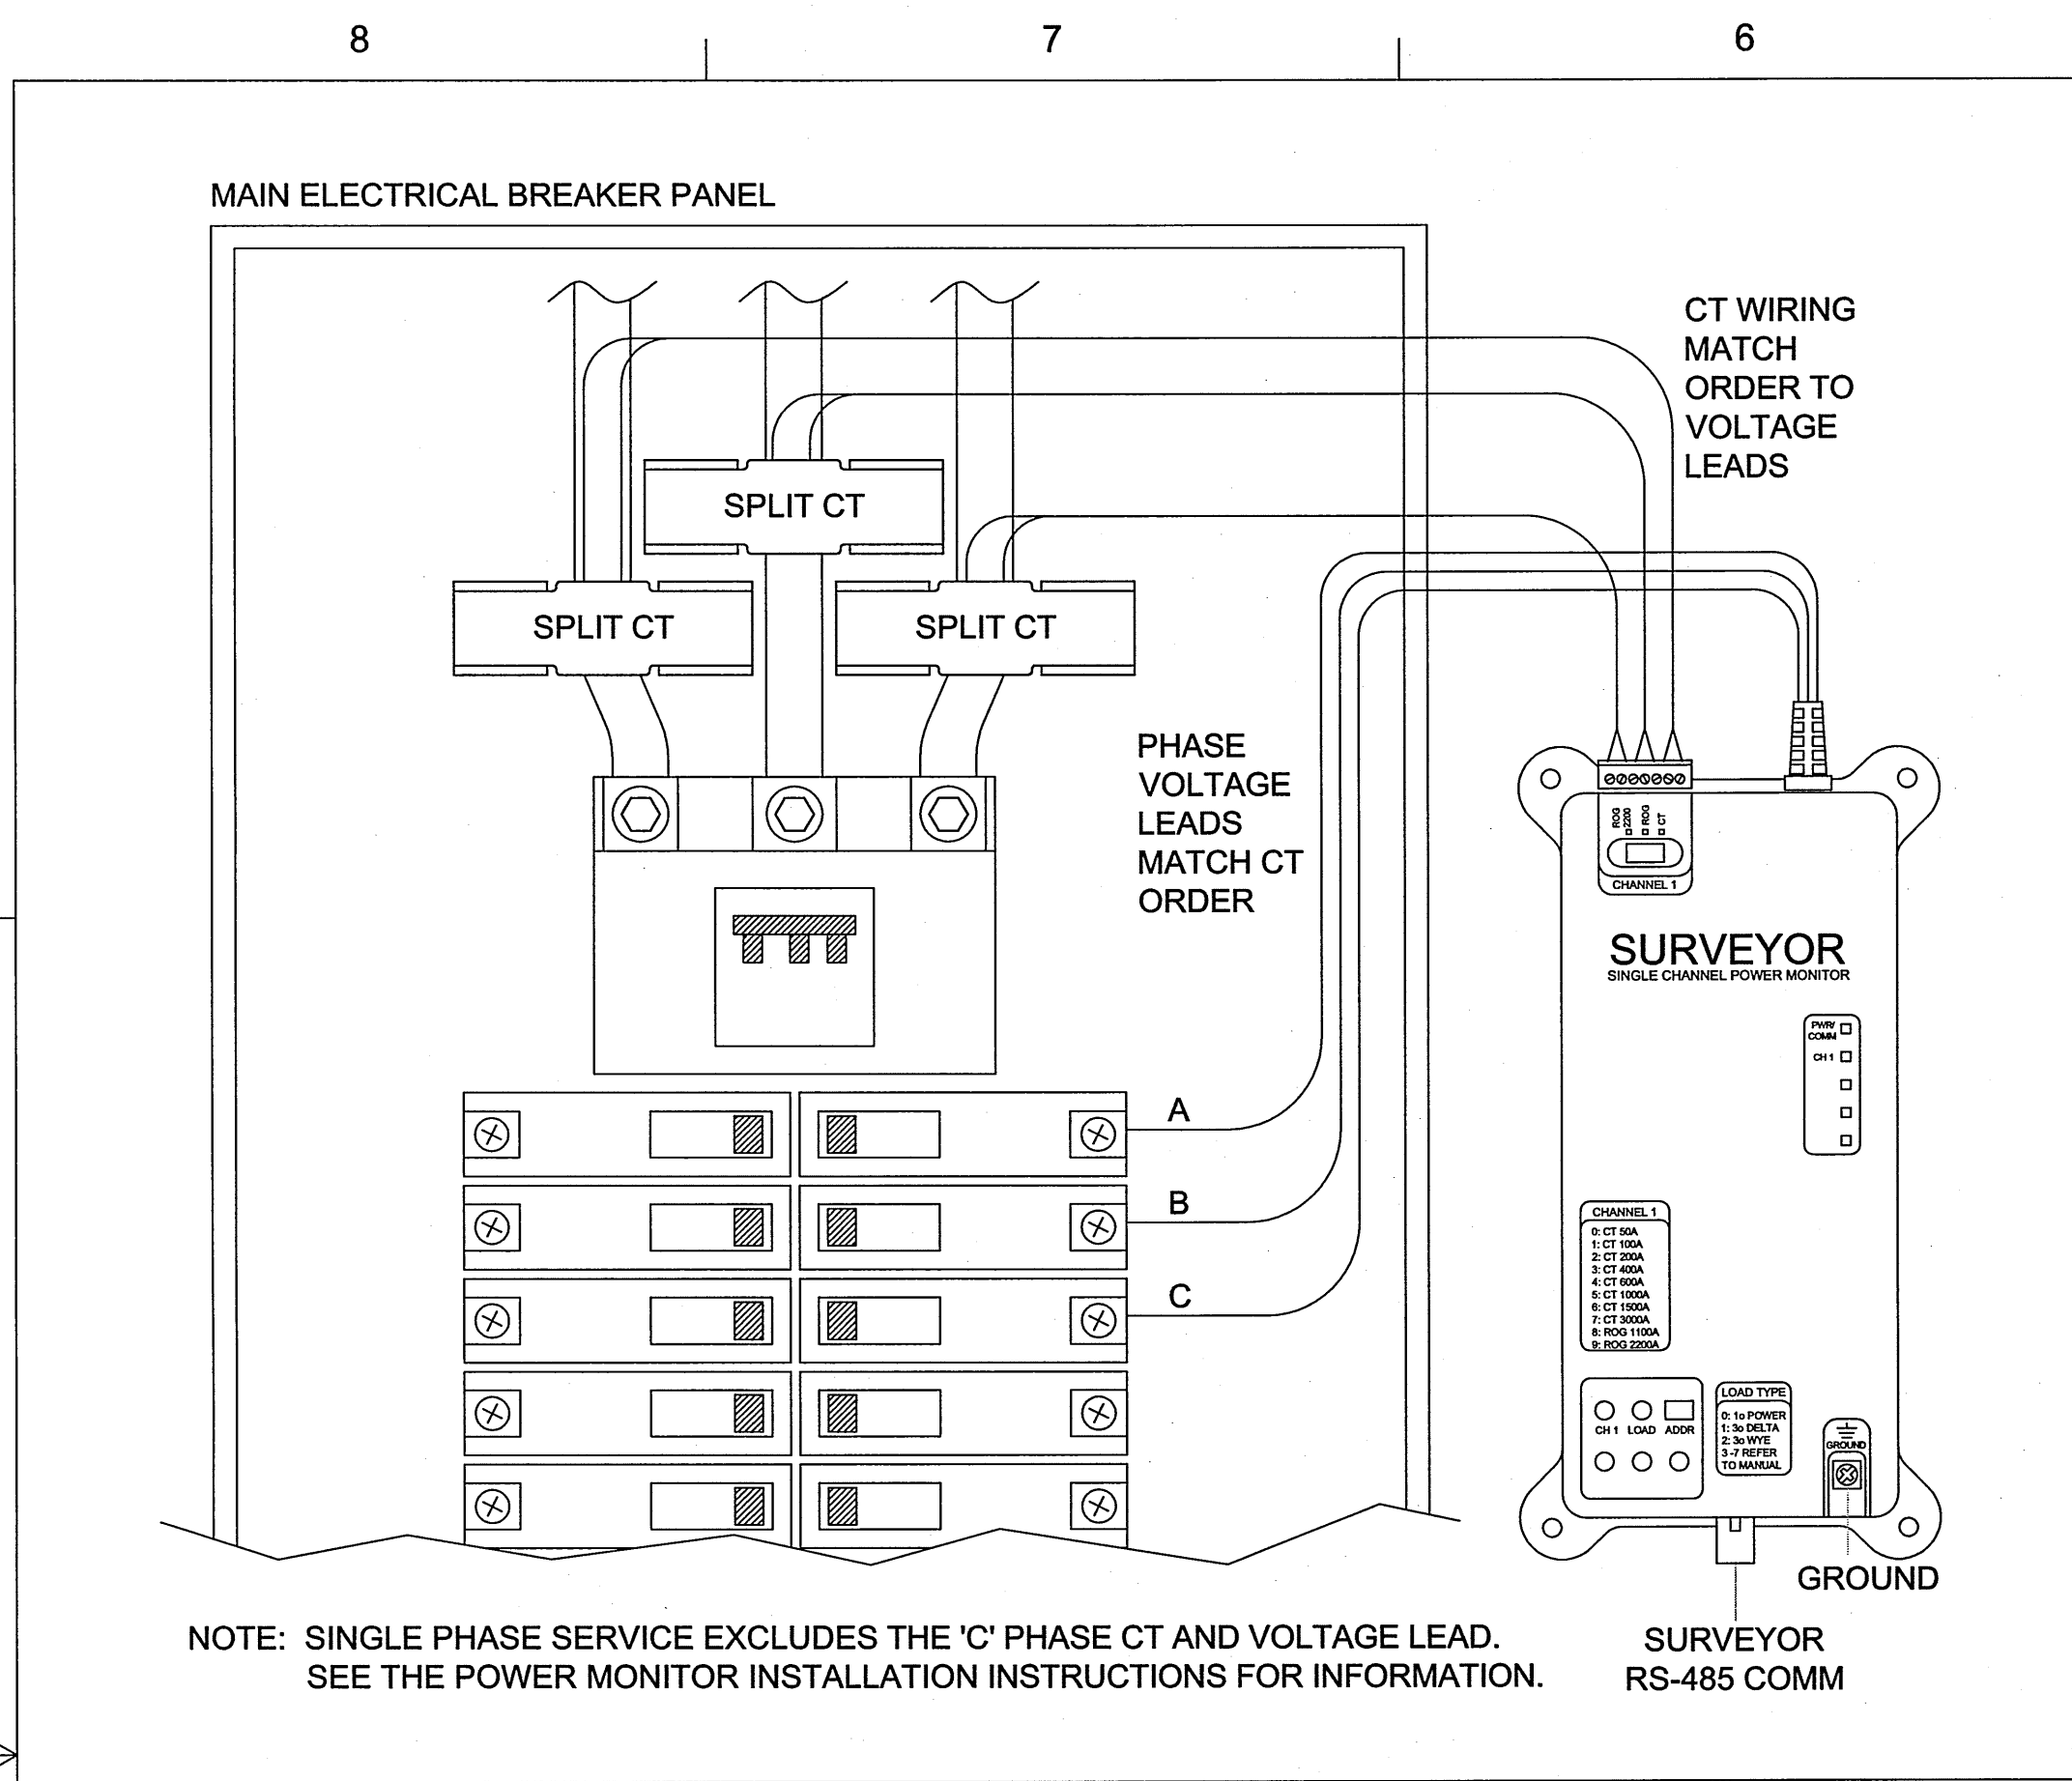


POWER MONITORING

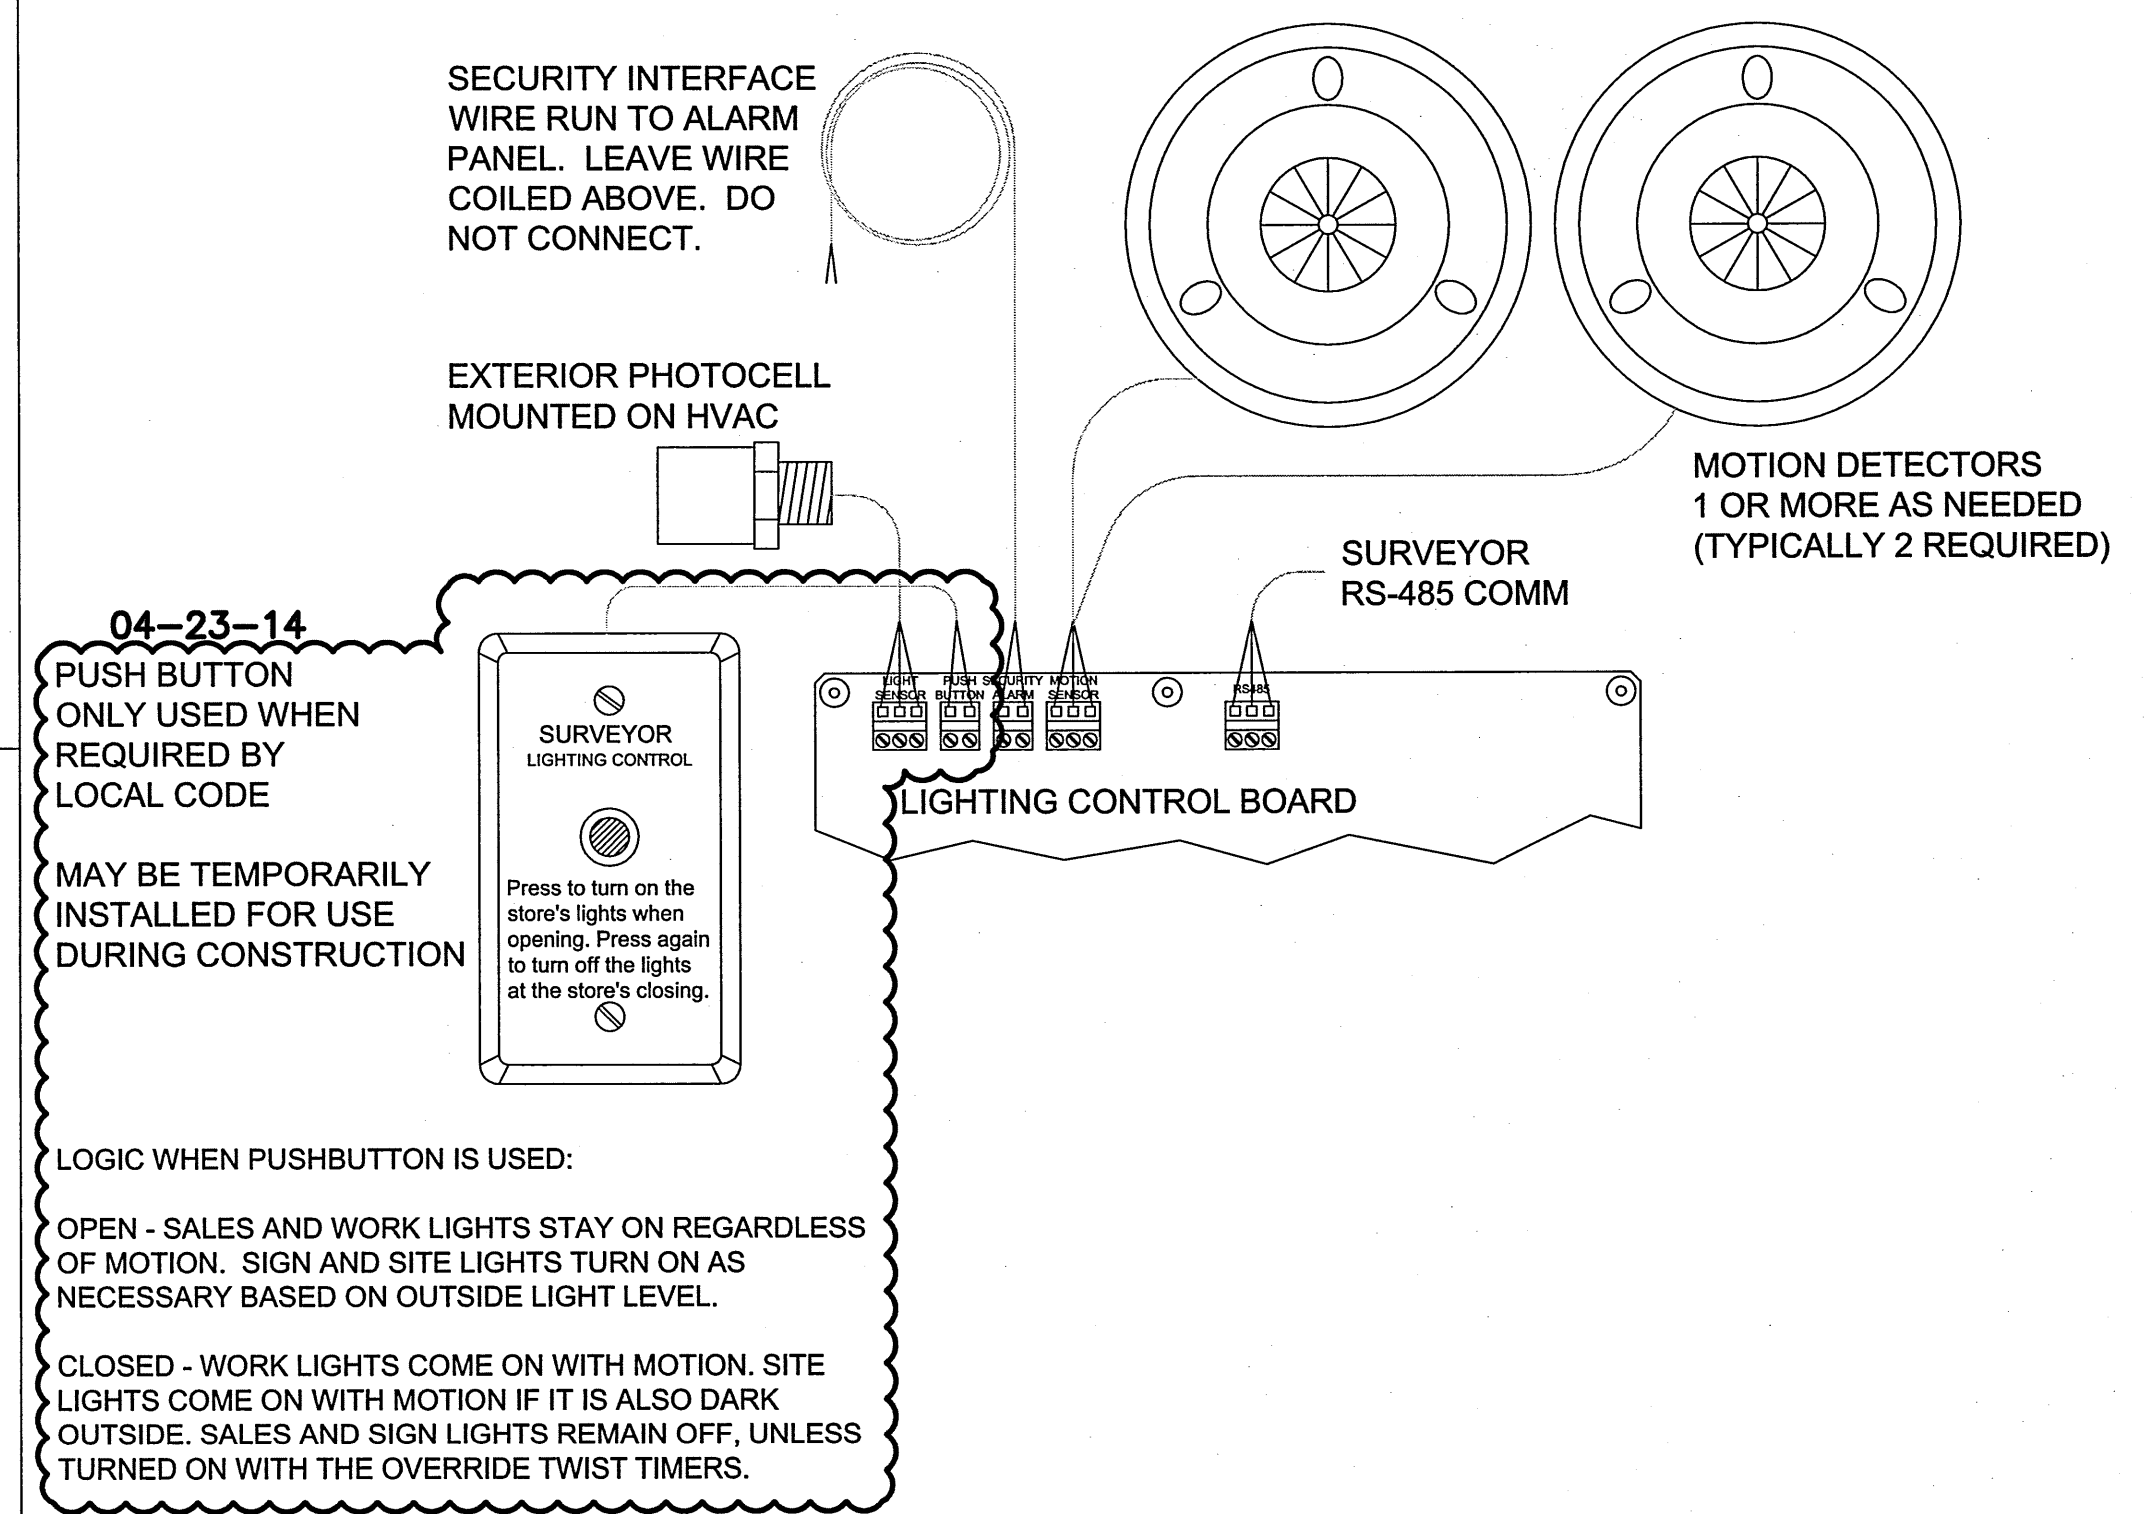


LIGHTING CONTROL

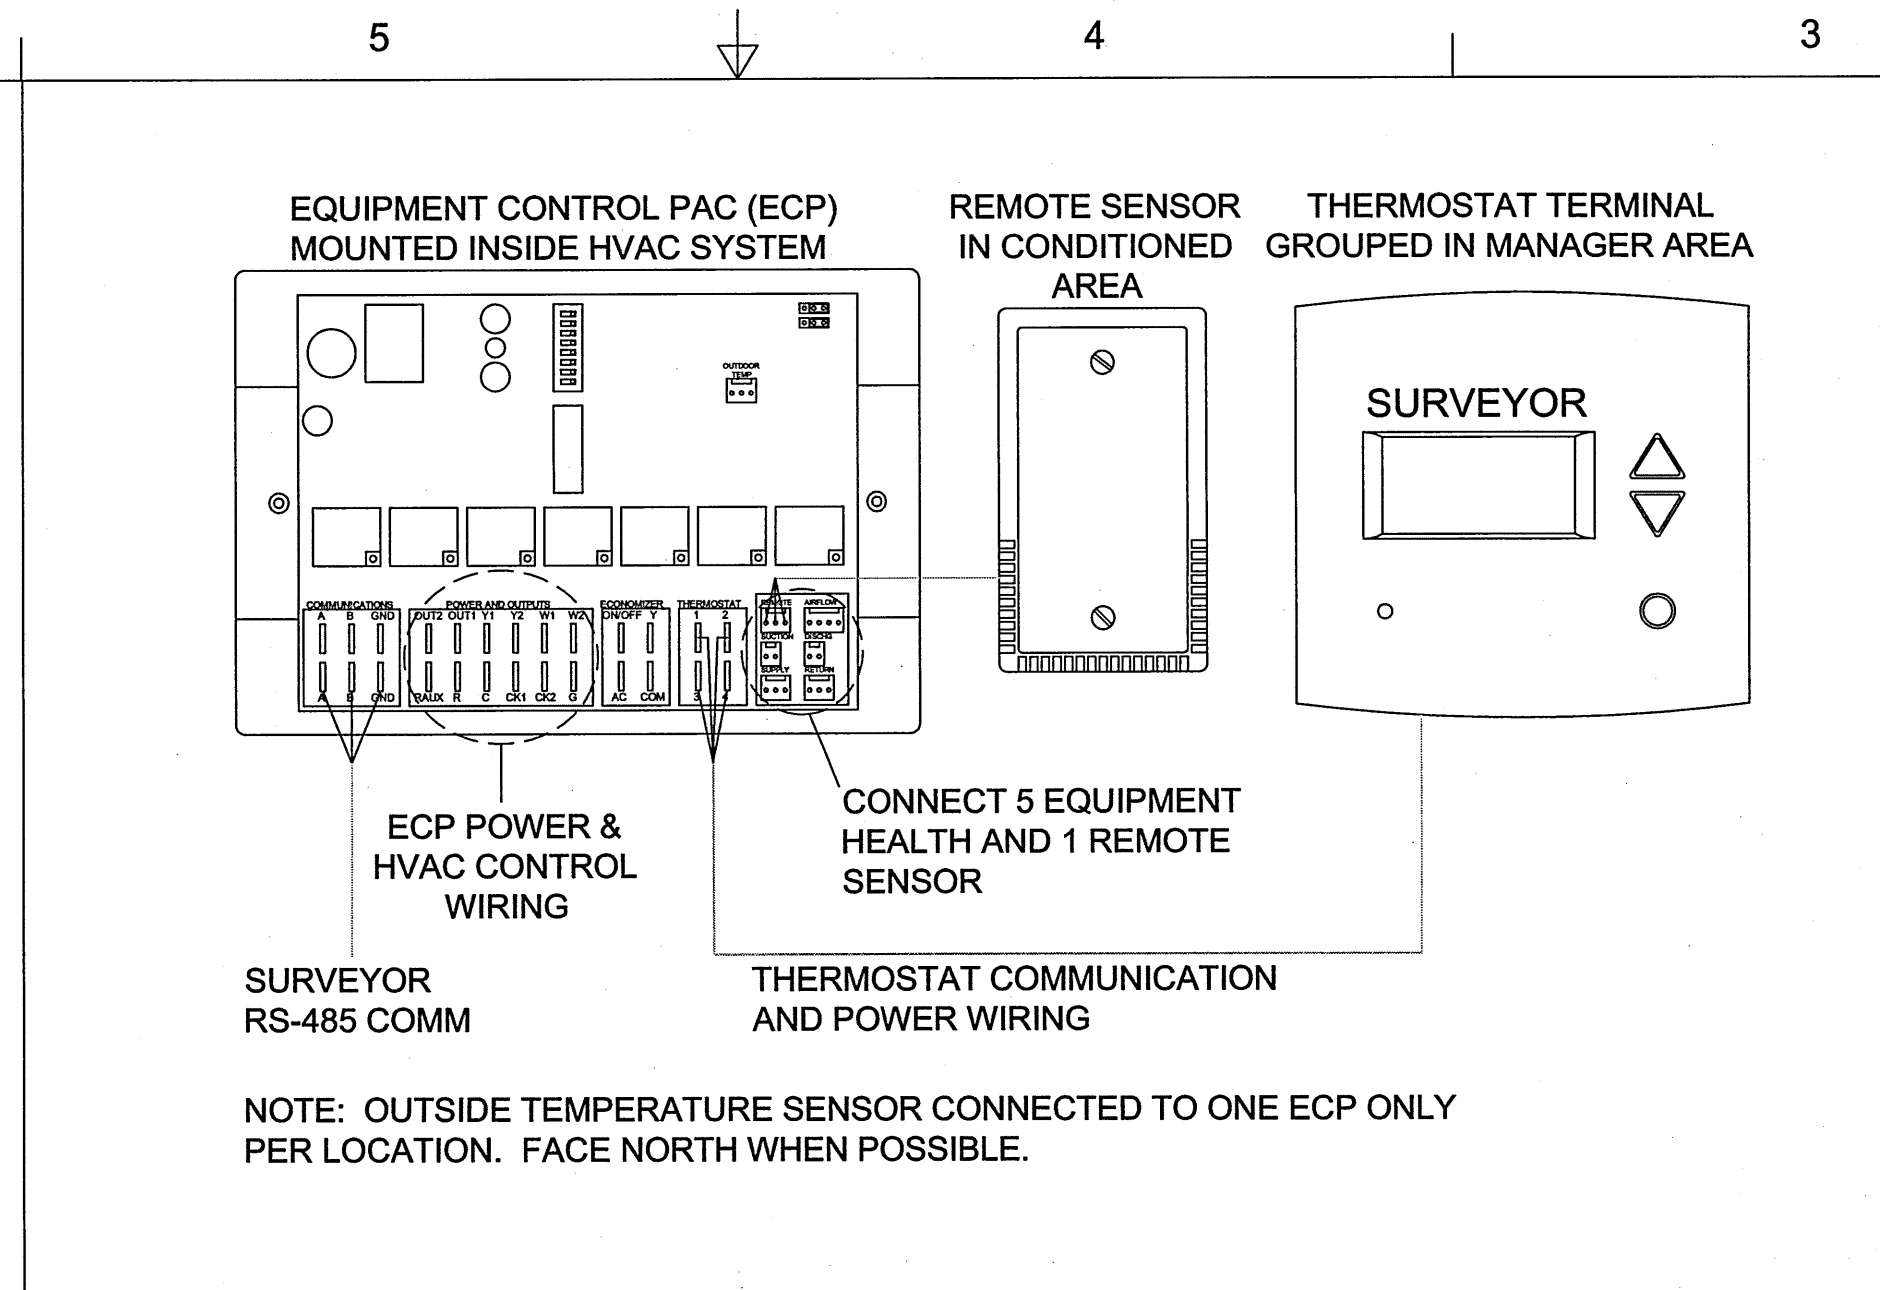


HVAC CONTROLS

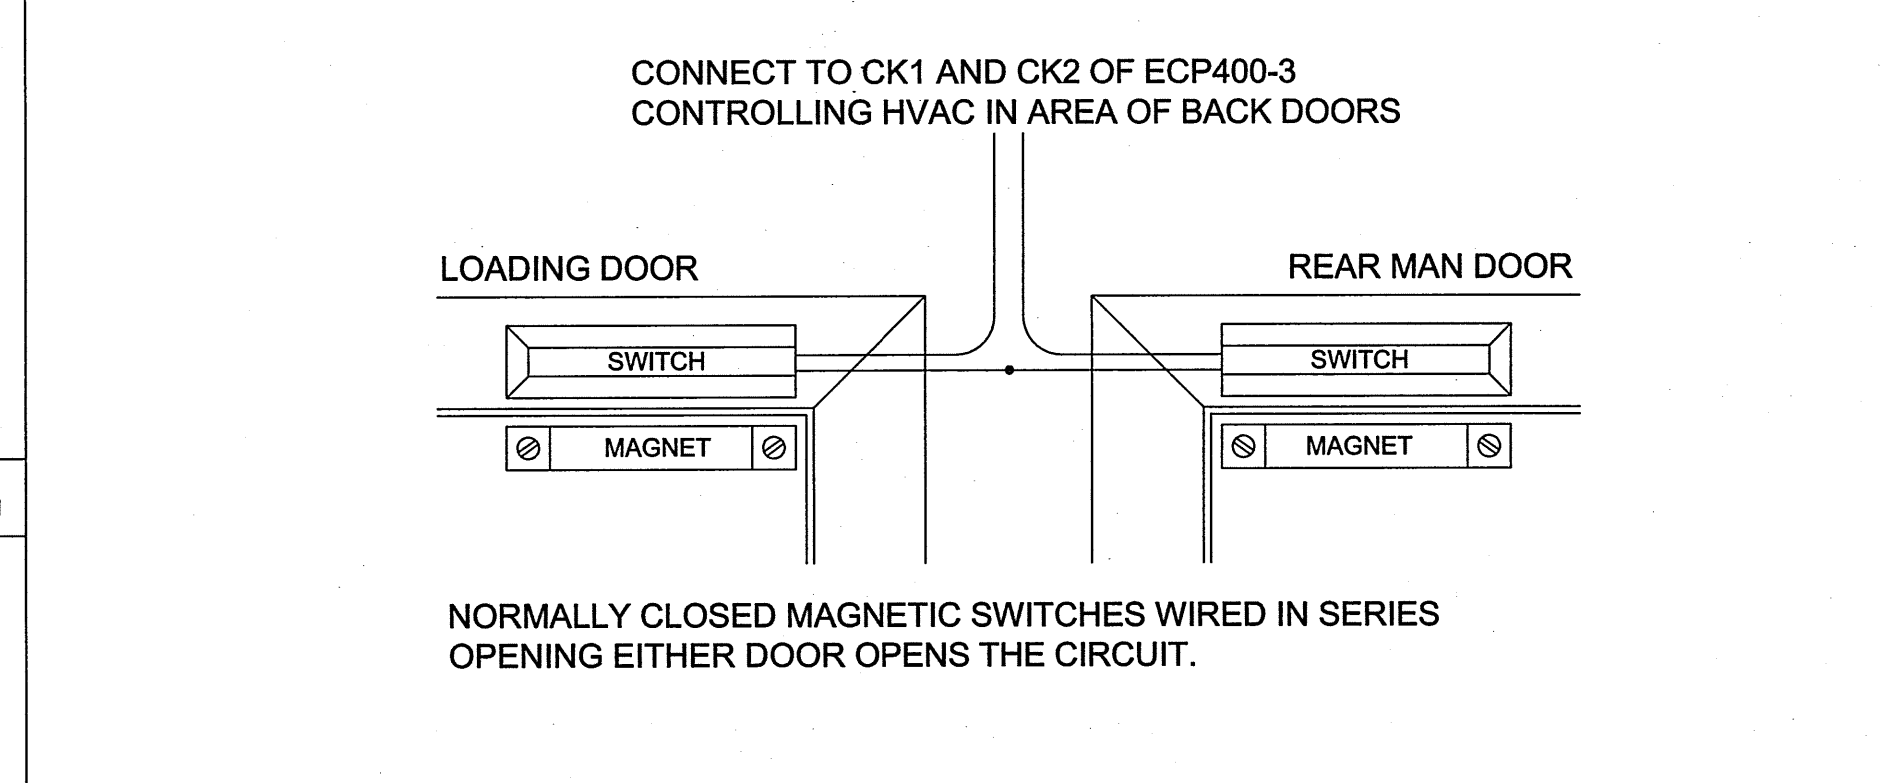

REAR DOORS

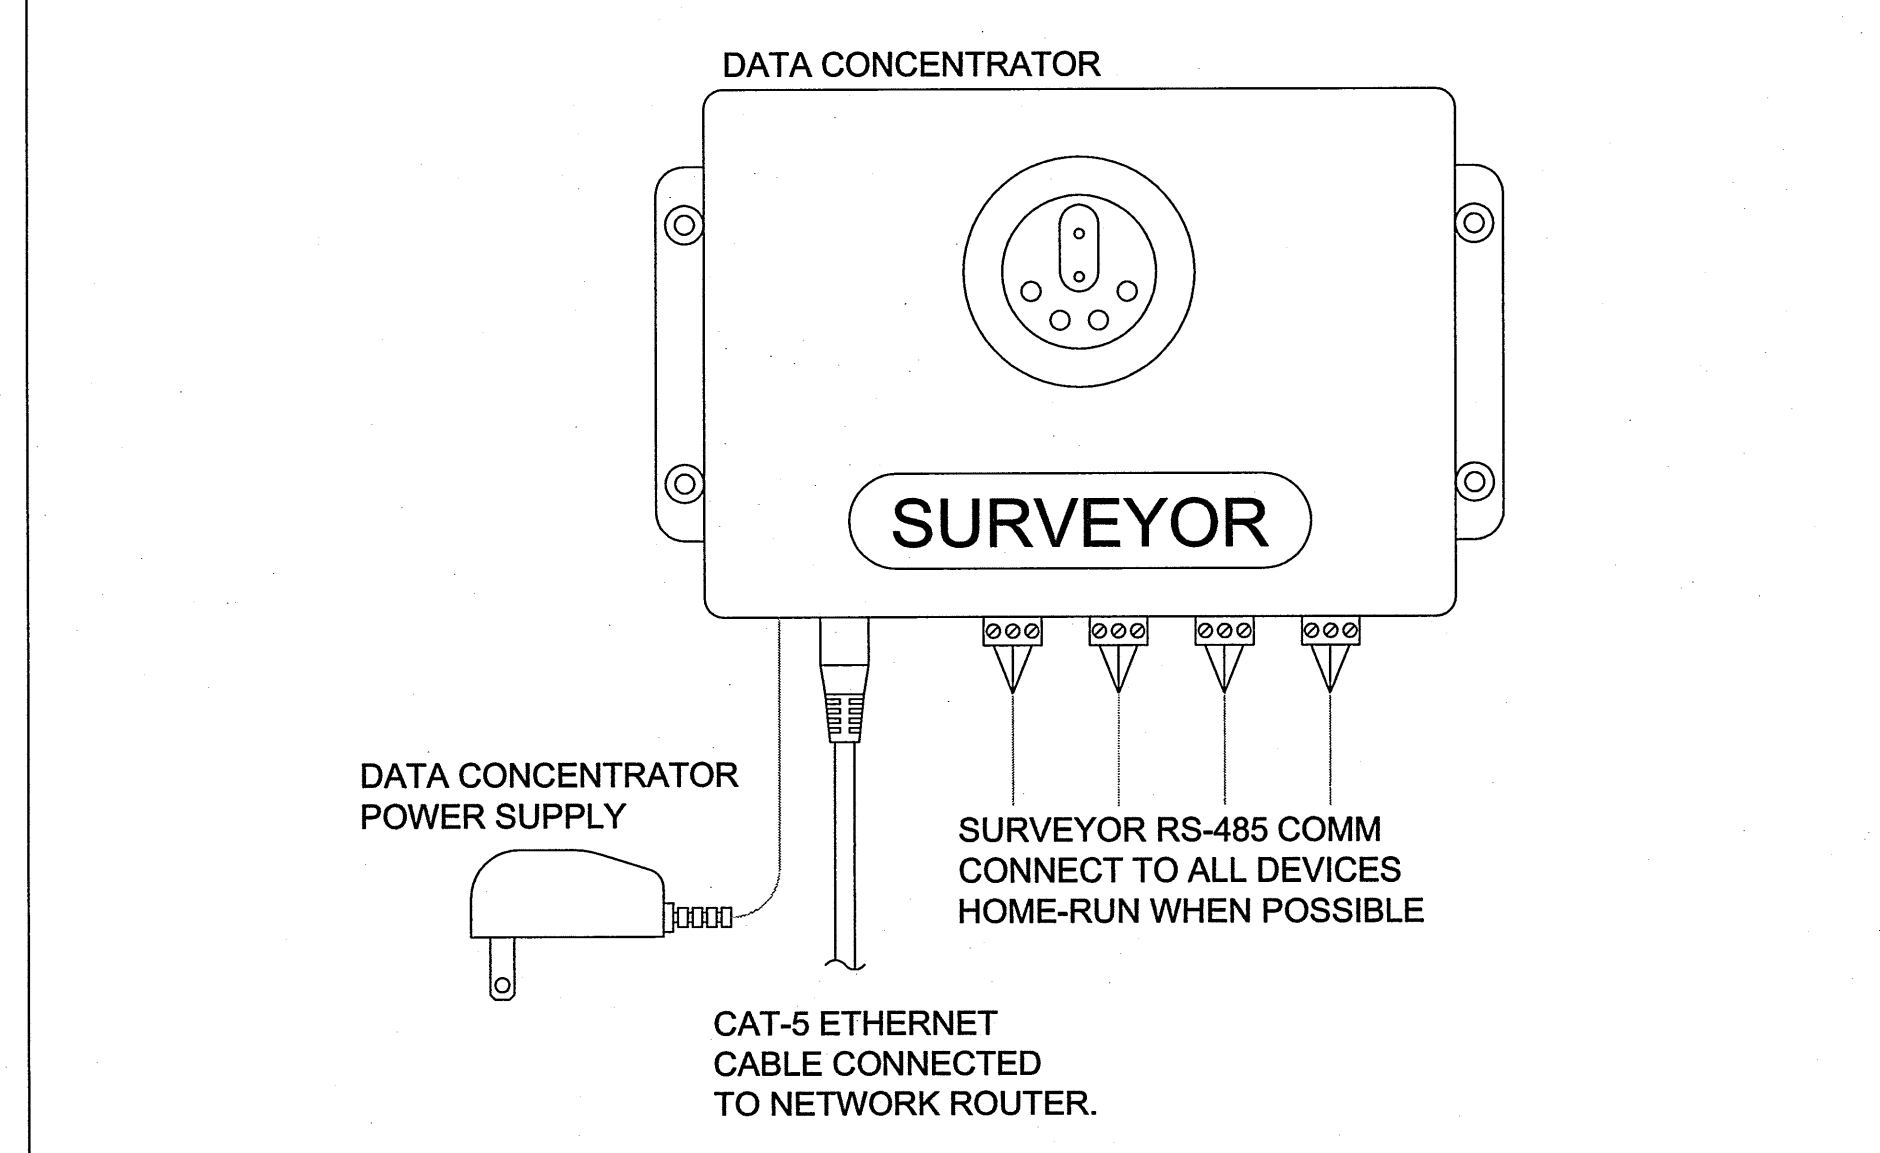

DATA CONCENTRATOR

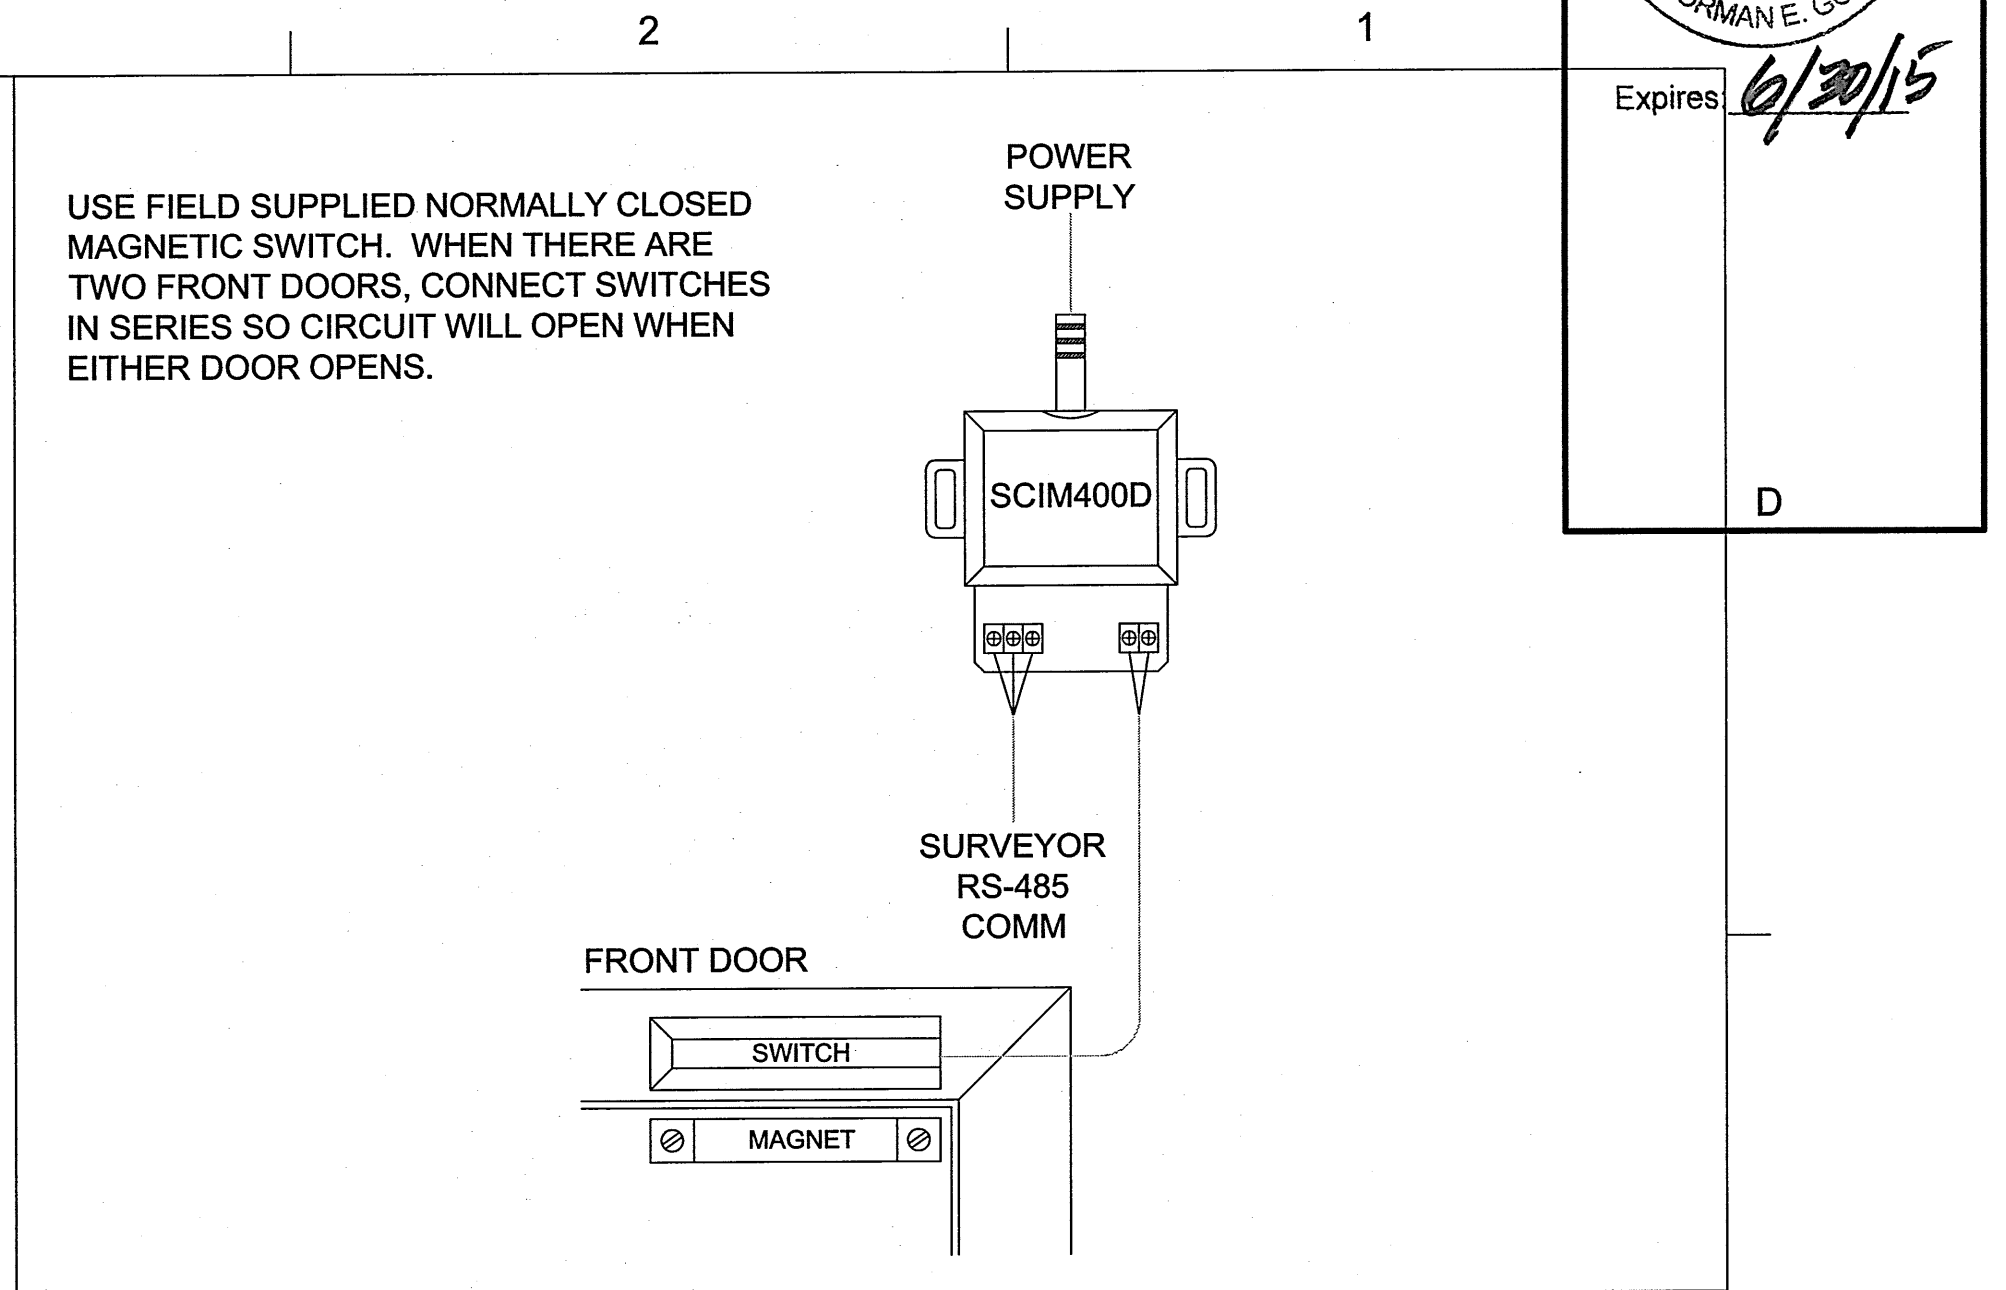

FRONT DOOR

SURVEYOR EMS COMPONENTS		
PART	DESCRIPTION	QTY
DC400-E2	DATA CONCENTRATOR	1
ECP400-R1	EQUIPMENT CONTROL PAC	1 PER HVAC
SP400	EQUIPMENT SENSOR PACK	1 PER HVAC
CT414	COMMUNICATING THERMOSTAT	1 PER HVAC
RS410	WALL MOUNT REMOTE SENSOR	1 PER HVAC
LCP401	LIGHTING CONTROL PANEL	1
MD400	ADDITIONAL MOTION DETECTOR	AS NEEDED
PM401	SINGLE CHANNEL POWER MONITOR	1
SCT600-200	600A SPLIT CT, 2" OPENING	3
SCIM400D	SINGLE CHANNEL INPUT MODULE	1
OTS400	OUTDOOR TEMPERATURE SENSOR	1

- GENERAL NOTES
1. SURVEYOR ENERGY MANAGEMENT SYSTEM HARDWARE IS SUPPLIED BY O'REILLY AUTO PARTS.
 2. DRAWING FOR GENERAL INFORMATION ONLY.
 3. LOCAL BUILDING CODES TAKE PRECEDENCE OVER THIS DOCUMENT.
 4. NOT ALL WIRING IS SHOWN ON THIS DRAWING. FOR CLARITY, ONLY ONE EXAMPLE OF EACH TYPE OF DEVICE IS SHOWN.
 5. REFER TO "O'REILLY INSTALLATION DETAIL" DRAWING AND THE SURVEYOR INSTALLATION INSTRUCTIONS FOR EACH COMPONENT FOR DETAILED WIRING AND ADDITIONAL CRITICAL INFORMATION.
 6. CAUTION! INSTALLATION REQUIRES THE REMOVAL OF SAFETY COVERS AND EXPOSE THE INSTALLER TO HIGH VOLTAGE AND ELECTRICAL HAZARDS. USE OF A LICENSED ELECTRICIAN IS REQUIRED. FOLLOW ALL APPROPRIATE SAFETY PRECAUTIONS. ADDITIONAL SAFETY INFORMATION IS IN THE SURVEYOR INSTALLATION MANUALS.
 7. IT IS THE CONTRACTORS OPTION TO CONTACT ONE OF THE FOLLOWING FOR INSTALLATION OF THE VENSTAR SURVEYOR SYSTEM (MATERIALS PROVIDED BY O'REILLY AUTOMOTIVE STORES INC.):
A. JAMES STOVER - STOVER ELECTRIC - JAMES@STOVERELECTRIC.COM - (805) 581-0740
B. SIMON ZUBRAS - ZUBRAS ELECTRIC - SIMON@ZUBRASELECTRIC.COM - (214) 319-6900
C. ENIS PACAVAR - SYLVANIA LIGHTING SERVICES - ENIS.PACAVAR@SYLVANIA.COM - (978) 395-1807

FOR SURVEYOR EMS TECHNICAL SUPPORT AND SYSTEM COMMISSIONING, PLEASE CONTACT: SURVEYOR TECHNICAL SUPPORT (818) 812-9812 MON-FRI 6:00 AM - 5:00 PM PACIFIC surveyorsupport@venstar.com	VENSTAR INC. SURVEYOR O'REILLY INSTALLATION OVERVIEW
E REVISED TO REFERENCE DETAIL DWG 9-12-13 D ADDED CONTRACTOR CONTACTS WB 8-27-13 C REMOVED CONTRACTOR CONTACTS WB 8-7-13 B RENUMBER NOTES, REMOVE LOGOS CG 7-26-13 A ADDED CONTACT NOTES CG 7-11-13	SIZE DATE DWS NO D 4-30-13 S13-001 SCALE NONE DRAWN C. GODWIN SHEET 1 OF 1